

VICINITY MAP



SCALE: 1"=2000'-0"

PROPOSED DOCK EXTENSION

IN: MISSISSIPPI RIVER

PARISH OF: ST. JAMES

STATE: LOUISIANA

APPLICATION BY:

CONVENT MARINE TERMINAL

SHEET 1 OF 11

DATE: 10/2012

PURPOSE:

CONSTRUCT A NEW DOCK FACILITY FOR THE
EXPORT OF BULK MATERIAL PRODUCTS

DATUM:

NAVD 88


ADJACENT PROPERTY OWNERS:

OCCIDENTAL CHEMICAL CORP.

MOSAIC UNCLE SAM PLANT

NOTES:

1. ALL STRUCTURES BUILT UNDER THE AUTHORIZATION AND CONDITIONS OF THIS PERMIT SHALL BE REMOVED FROM THE SITE WITHIN 120 DAYS OF ABANDONMENT OF THE FACILITIES FOR THE HEREIN PERMITTED USE, OR WHEN THESE STRUCTURES FALL INTO A STATE OF DISREPAIR SUCH THAT THEY CAN NO LONGER FUNCTION AS INTENDED. THIS CONDITION DOES NOT PRECLUDE THE NECESSITY FOR REVISING THE CURRENT PERMIT OR OBTAINING A SEPARATE COASTAL USE PERMIT, SHOULD ONE BE REQUIRED, FOR SUCH REMOVAL ACTIVITIES.
2. STRUCTURES MUST ALSO BE MARKED/LIGHTED IN ACCORDANCE WITH U.S. COAST GUARD REGULATIONS.
3. IN ORDER TO ENSURE THE SAFETY OF ALL PARTIES, THE PERMITEE SHALL CONTACT THE LOUISIANA ONE CALL SYSTEM (1-800-272-3020) A MINIMUM OF 48 HOURS PRIOR TO THE COMMENCEMENT OF ANY EXCAVATION (DIGGING, DREDGING, JETTING, ETC.) OR DEMOLITION ACTIVITY.

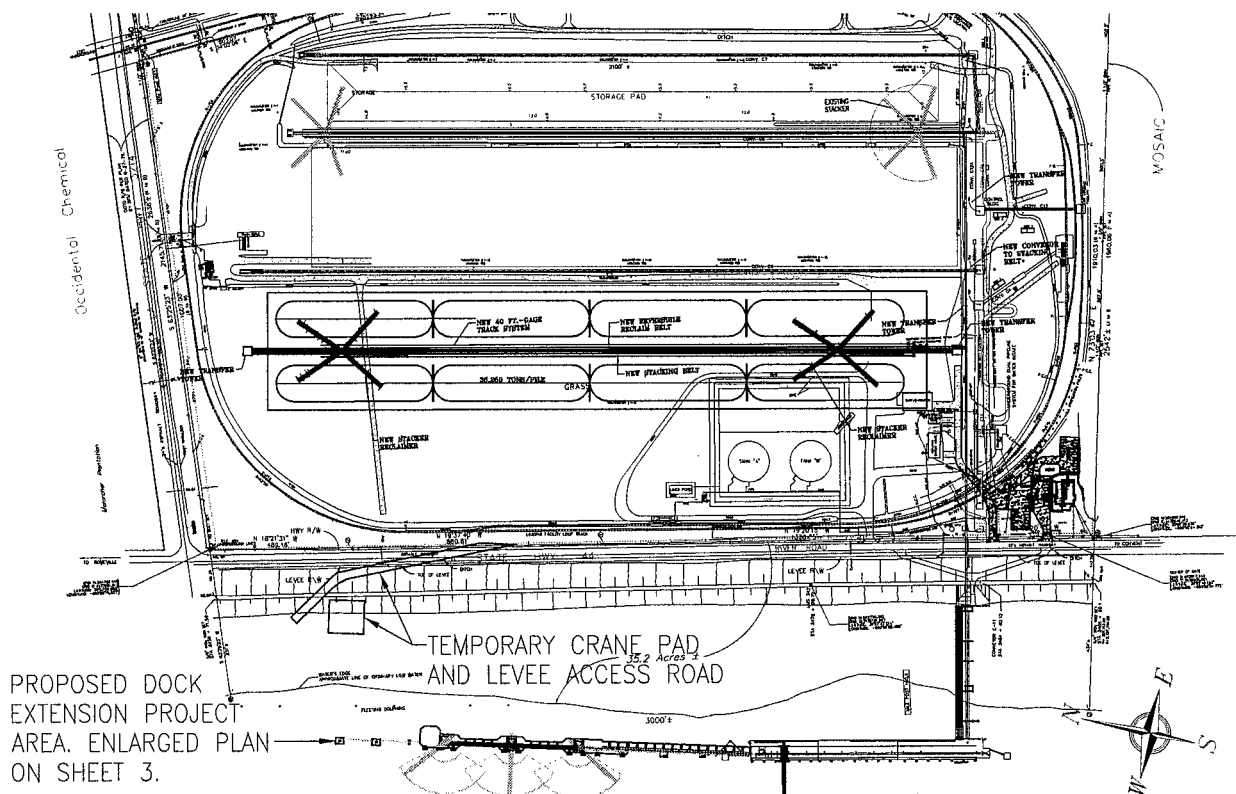

SITE PLAN



SCALE: 1"=600'-0"

PROPOSED DOCK EXTENSION

IN: MISSISSIPPI RIVER

PARISH OF: ST. JAMES


STATE: LOUISIANA

APPLICATION BY:


CONVENT MARINE TERMINAL

SHEET 2 OF 11

DATE: 10/2012

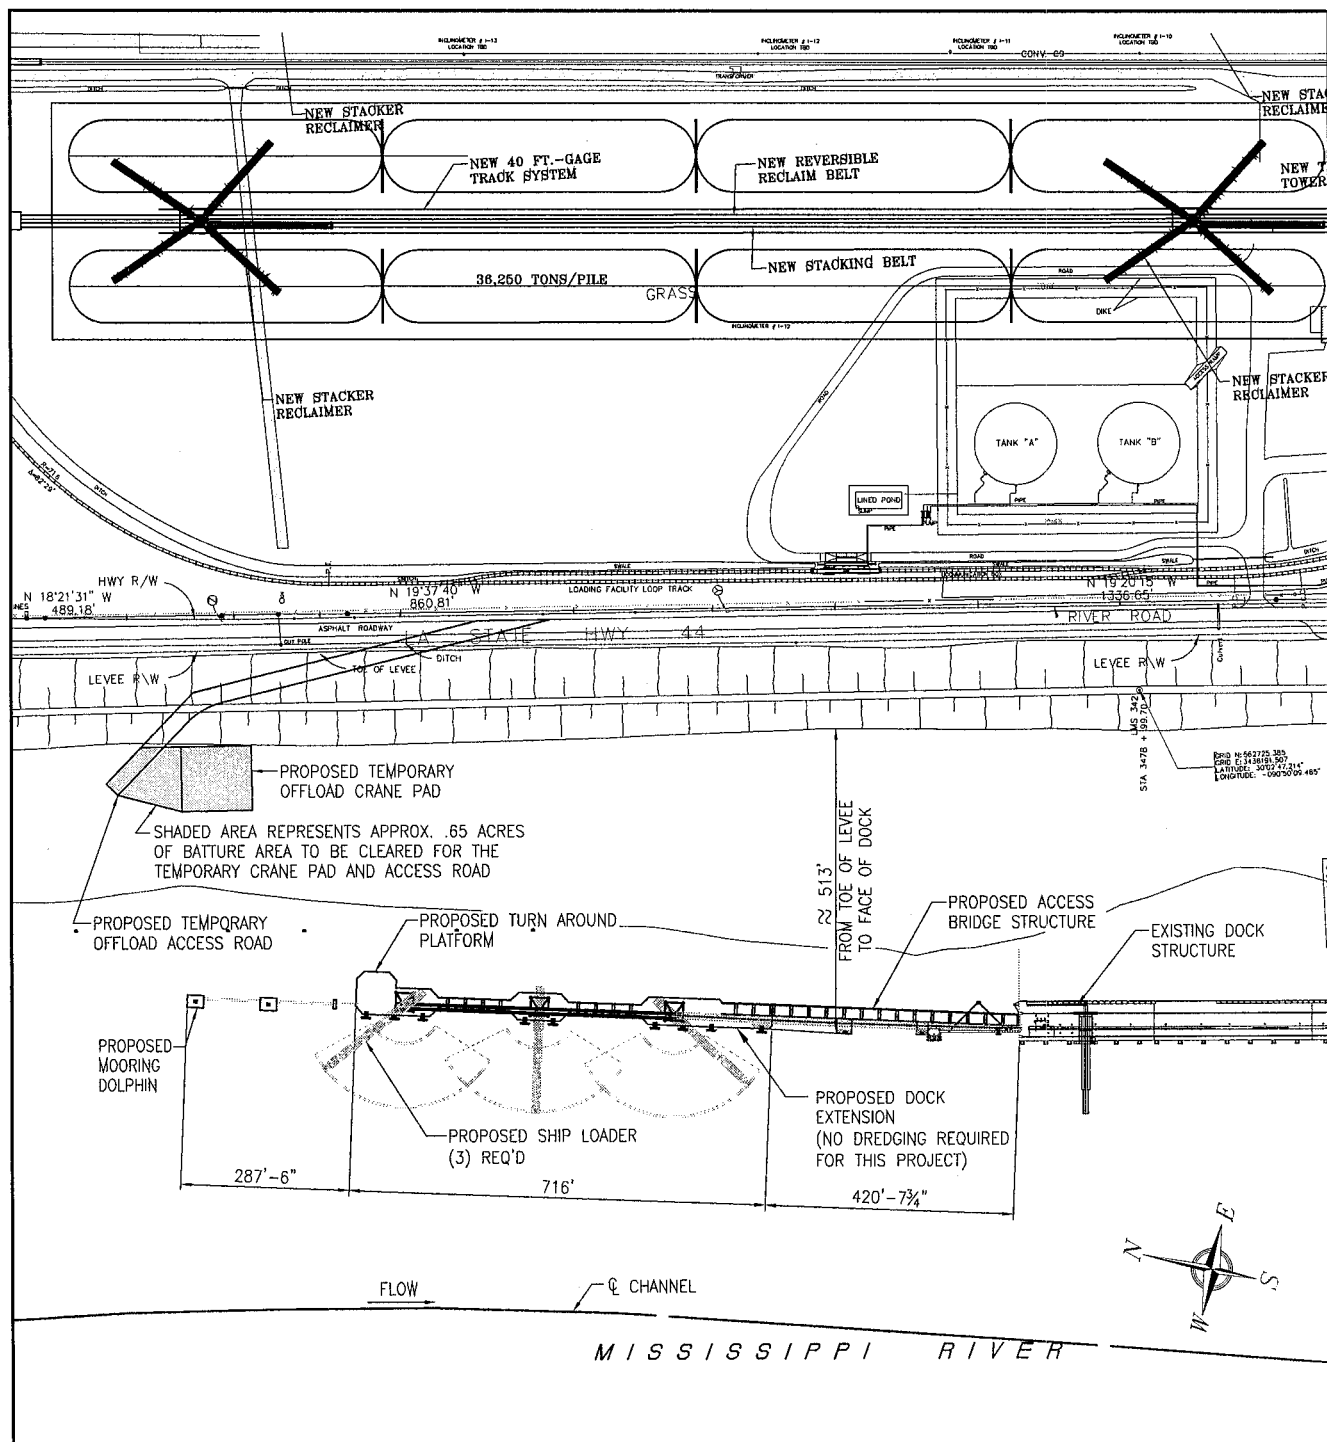


ENLARGED SITE PLAN

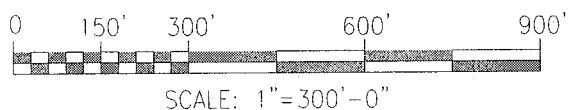


PROPOSED DOCK EXTENSION
IN: MISSISSIPPI RIVER
PARISH OF: ST. JAMES
STATE: LOUISIANA
APPLICATION BY:
CONVENT MARINE TERMINAL

SHEET 3 OF 11

DATE: 10/2012

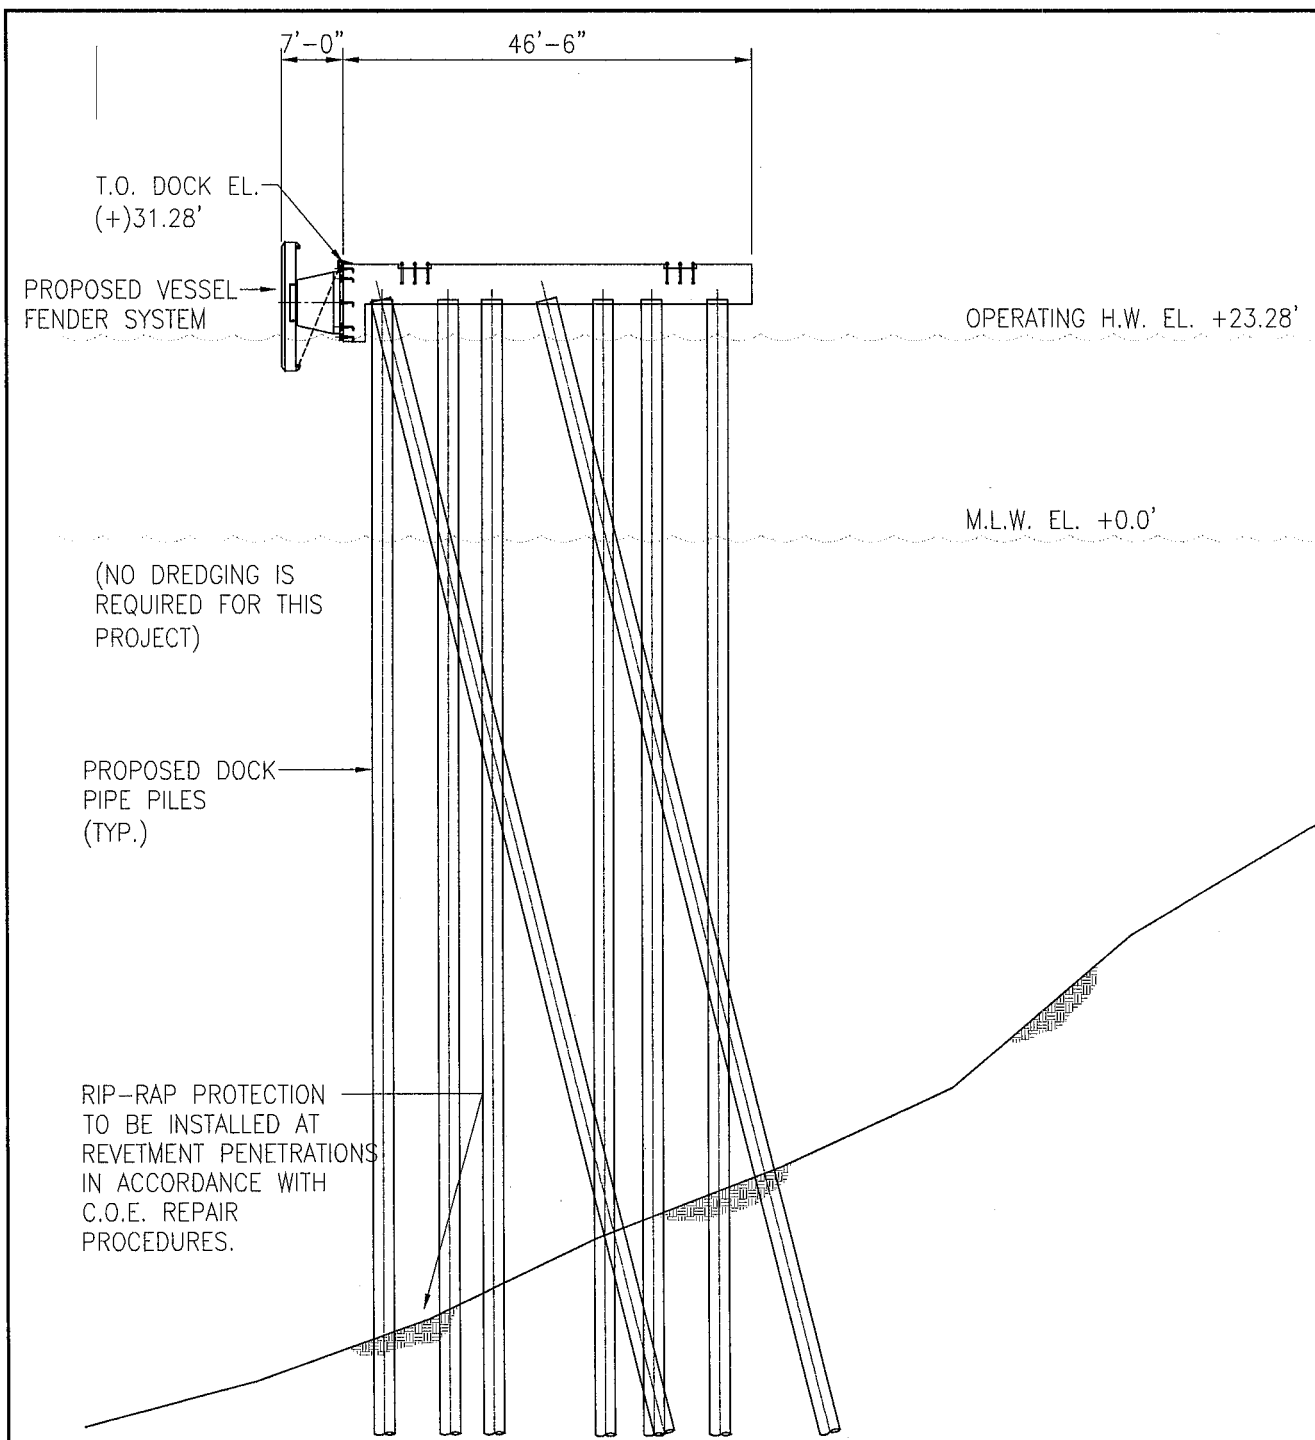

TYPICAL DOCK SECTION AT SHIPLOADING TOWER

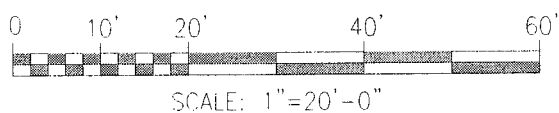

PROPOSED DOCK EXTENSION


IN: MISSISSIPPI RIVER

PARISH OF: ST. JAMES

STATE: LOUISIANA

APPLICATION BY:

CONVENT MARINE TERMINAL

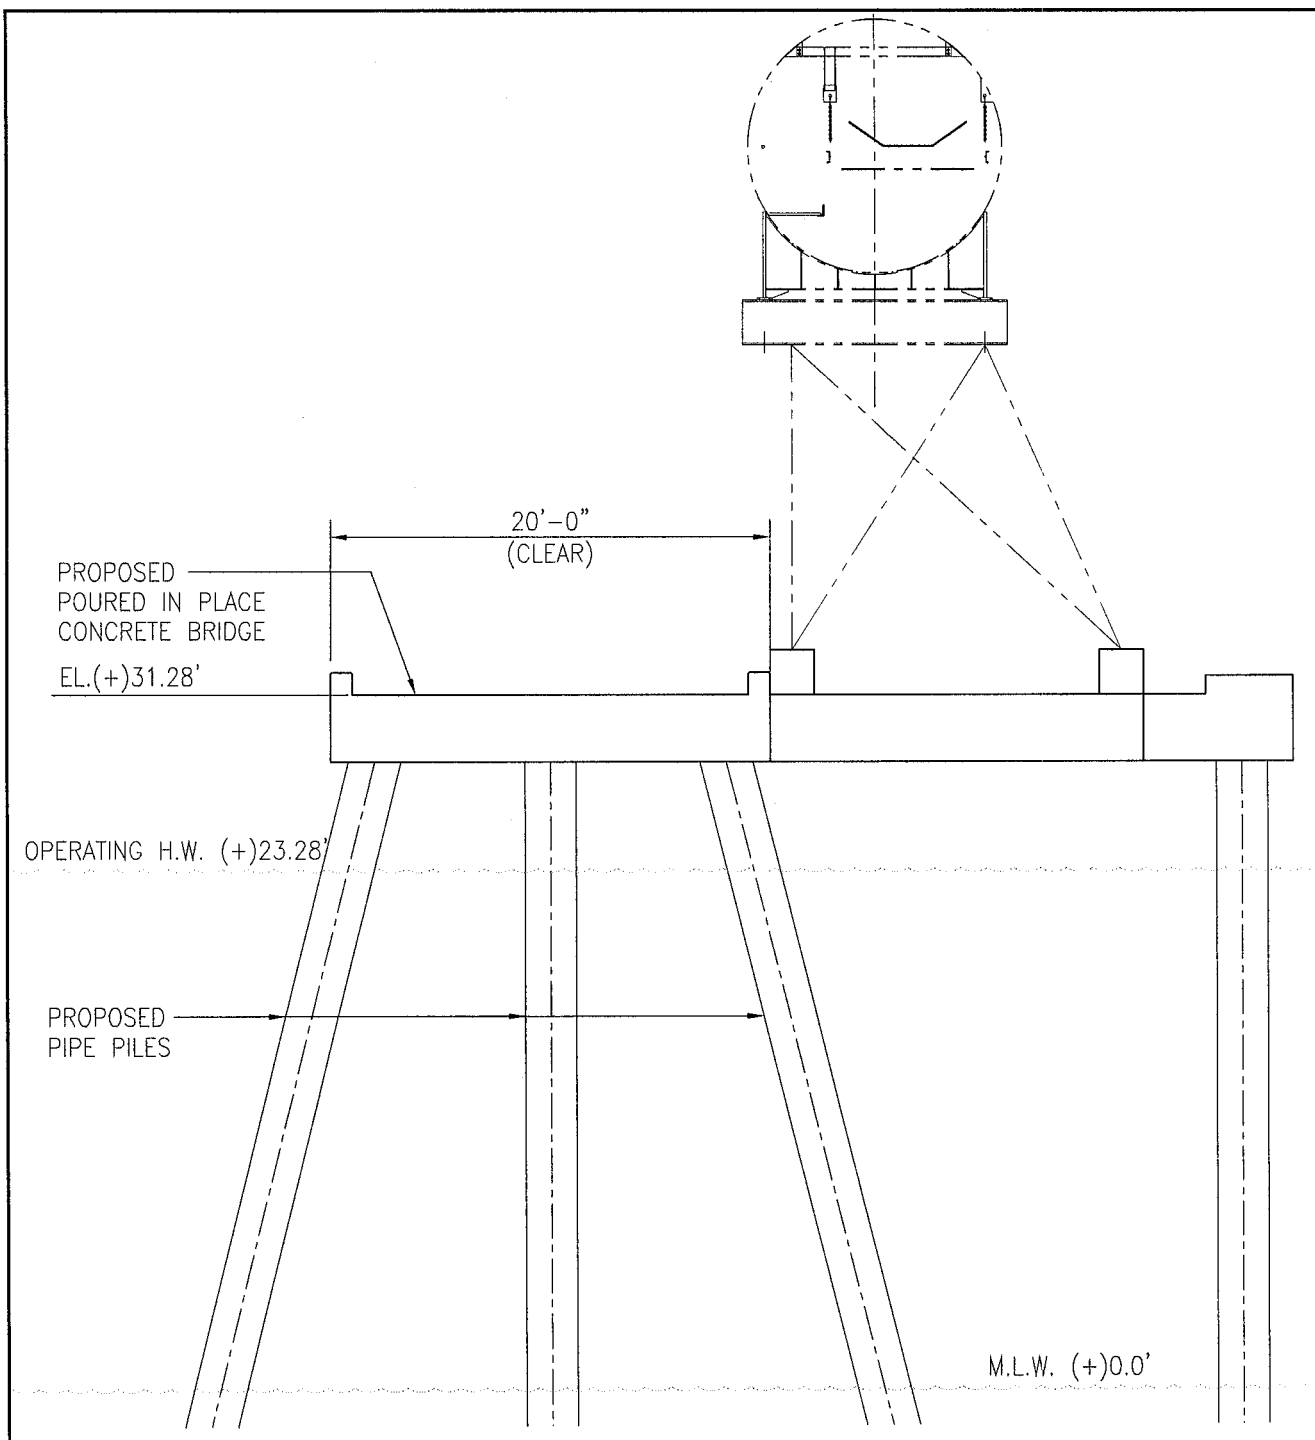

**PROPOSED CONVEYOR SUPPORT
AND ACCESS STRUCTURE
CROSS SECTION**



SCALE: $\frac{1}{8}$ " = 1'-0"

PROPOSED DOCK EXTENSION

IN: MISSISSIPPI RIVER

PARISH OF: ST. JAMES


STATE: LOUISIANA

APPLICATION BY:


CONVENT MARINE TERMINAL

SHEET 5 OF 11

DATE: 10/2012

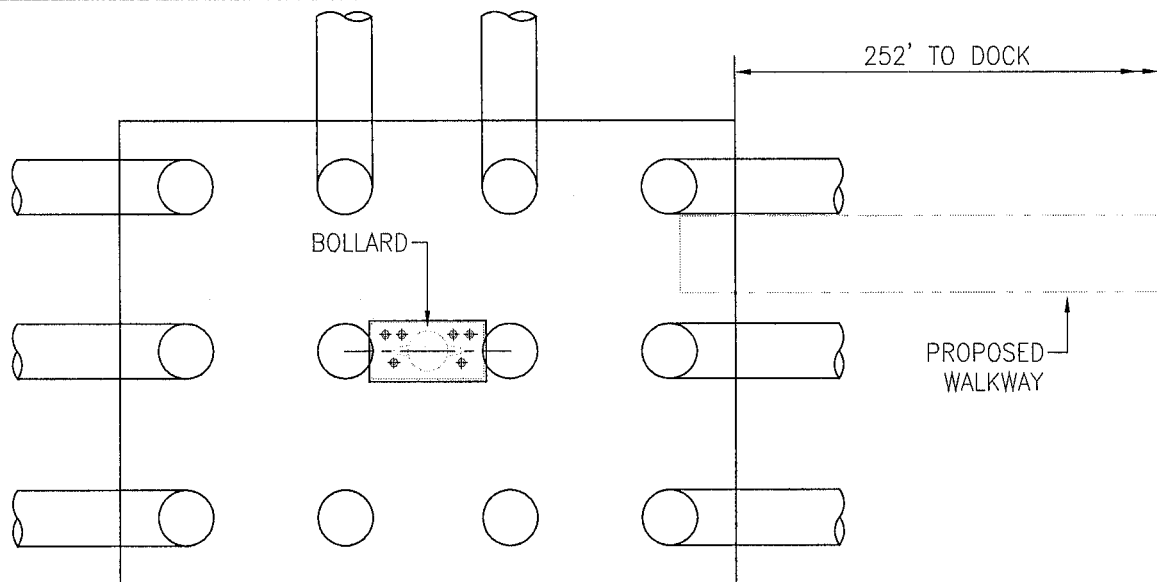


PLAN

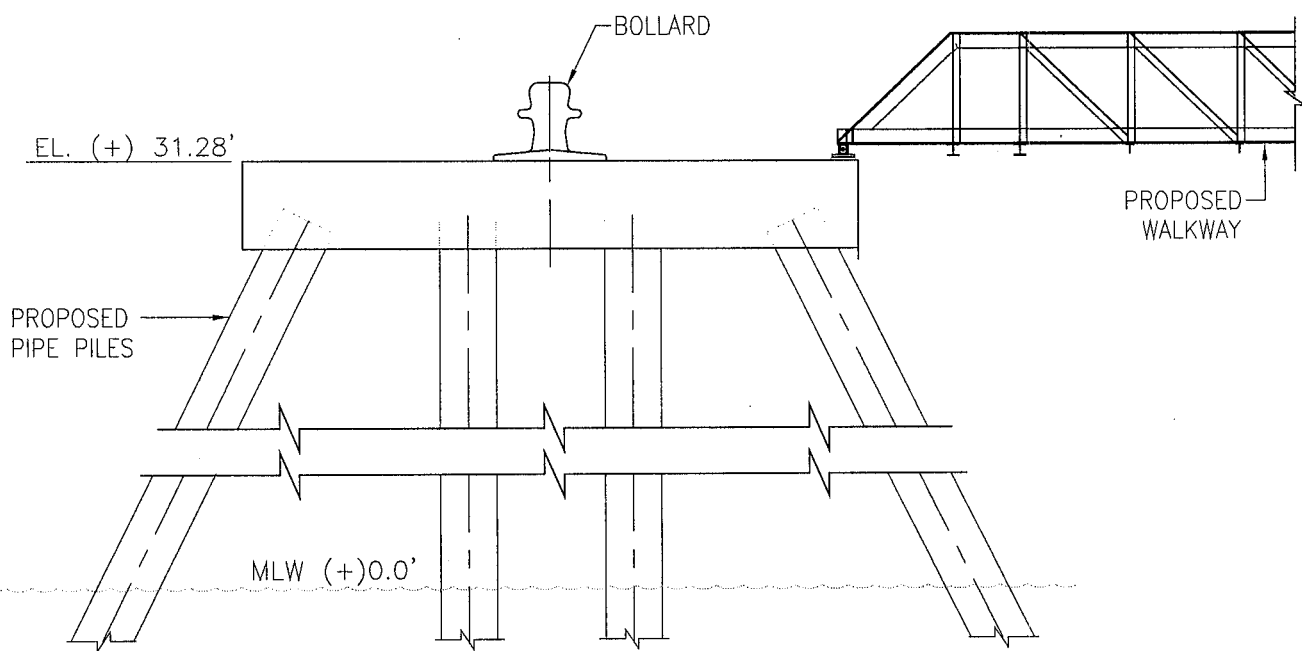

ELEVATION

PROPOSED MOORING DOLPHIN

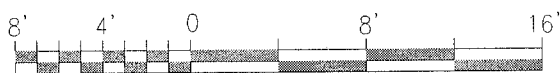

SCALE: $\frac{1}{8}" = 1' - 0"$

PROPOSED DOCK EXTENSION


IN: MISSISSIPPI RIVER

PARISH OF: ST. JAMES


STATE: LOUISIANA

APPLICATION BY:

CONVENT MARINE TERMINAL

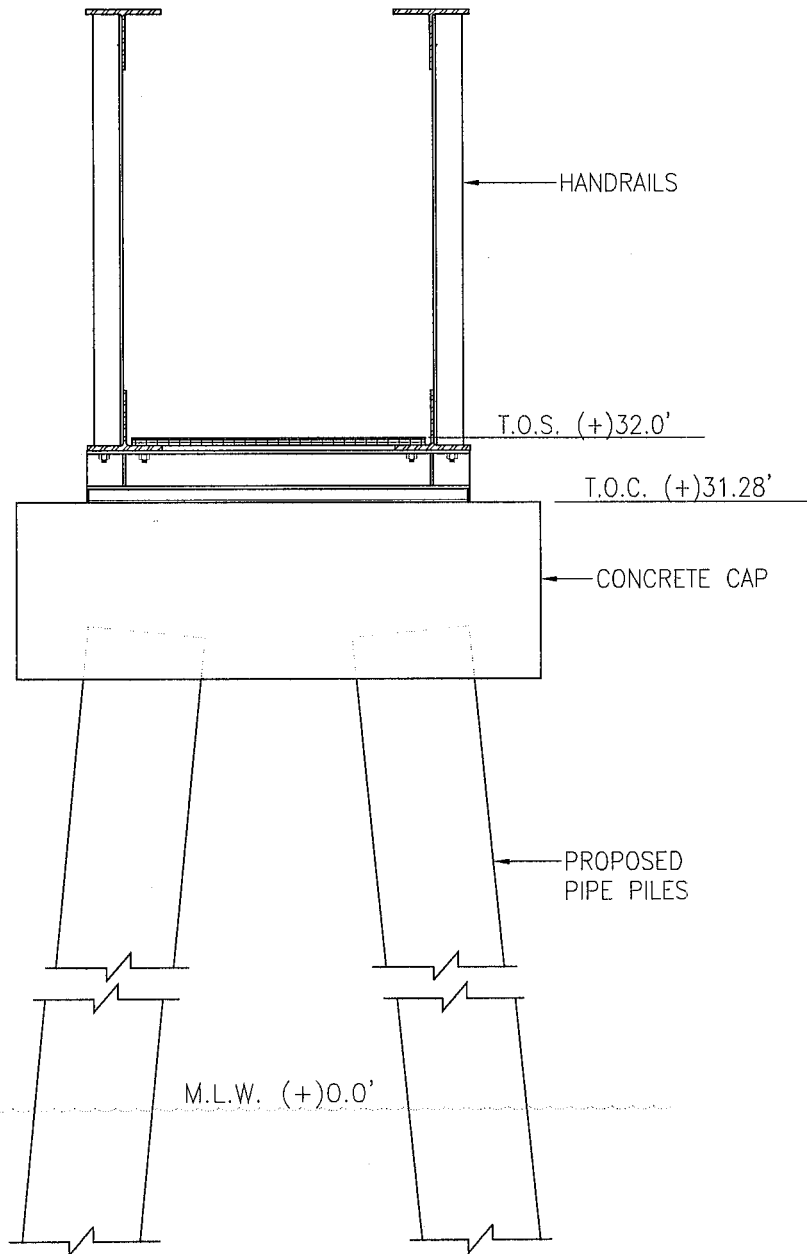

**SECTION AT PROPOSED
ACCESS WALKWAYS TO
MOORING DOLPHINS**

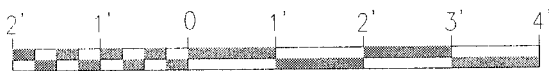


SCALE: $\frac{1}{2}$ " = 1'-0"

PROPOSED DOCK EXTENSION

IN: MISSISSIPPI RIVER
PARISH OF: ST. JAMES
STATE: LOUISIANA
APPLICATION BY:
CONVENT MARINE TERMINAL


SHEET 7 OF 11

DATE: 10/2012

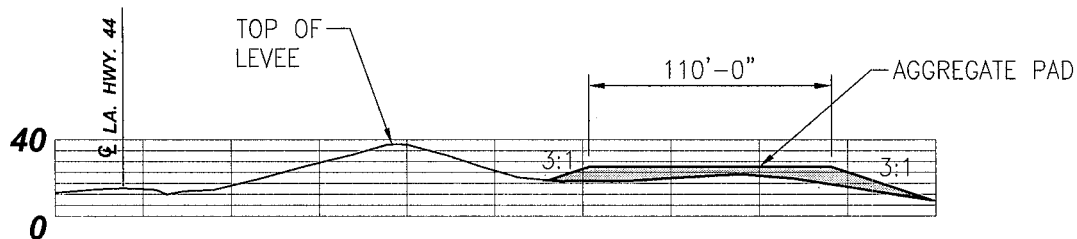


SECTION AT CRANE PAD

1"=80'

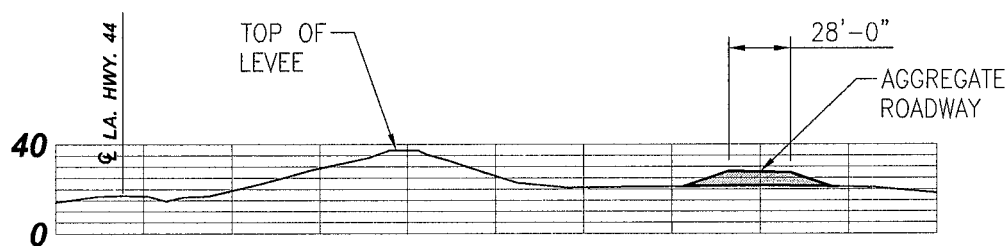

SECTION AT ACCESS ROAD

1"=80'

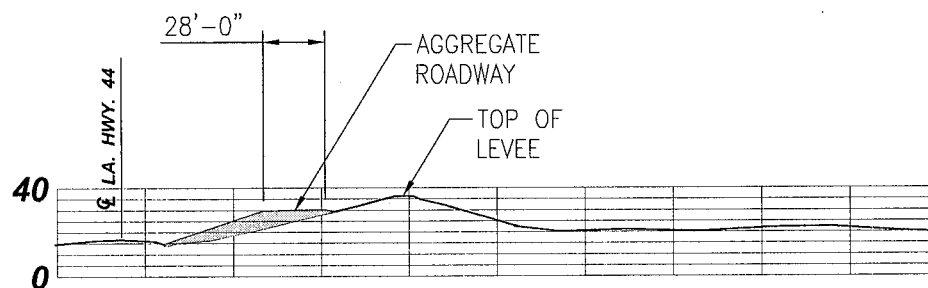

SECTION AT ACCESS ROAD

1"=80'

**PROPOSED CROSS SECTIONS
FOR TEMPORARY CRANE PAD
AND ACCESS ROAD**



SCALE: 1"=80'-0"

PROPOSED DOCK EXTENSION

IN: MISSISSIPPI RIVER

PARISH OF: ST. JAMES


STATE: LOUISIANA

APPLICATION BY:

CONVENT MARINE TERMINAL

SHEET 9 OF 9

DATE: 10/2012

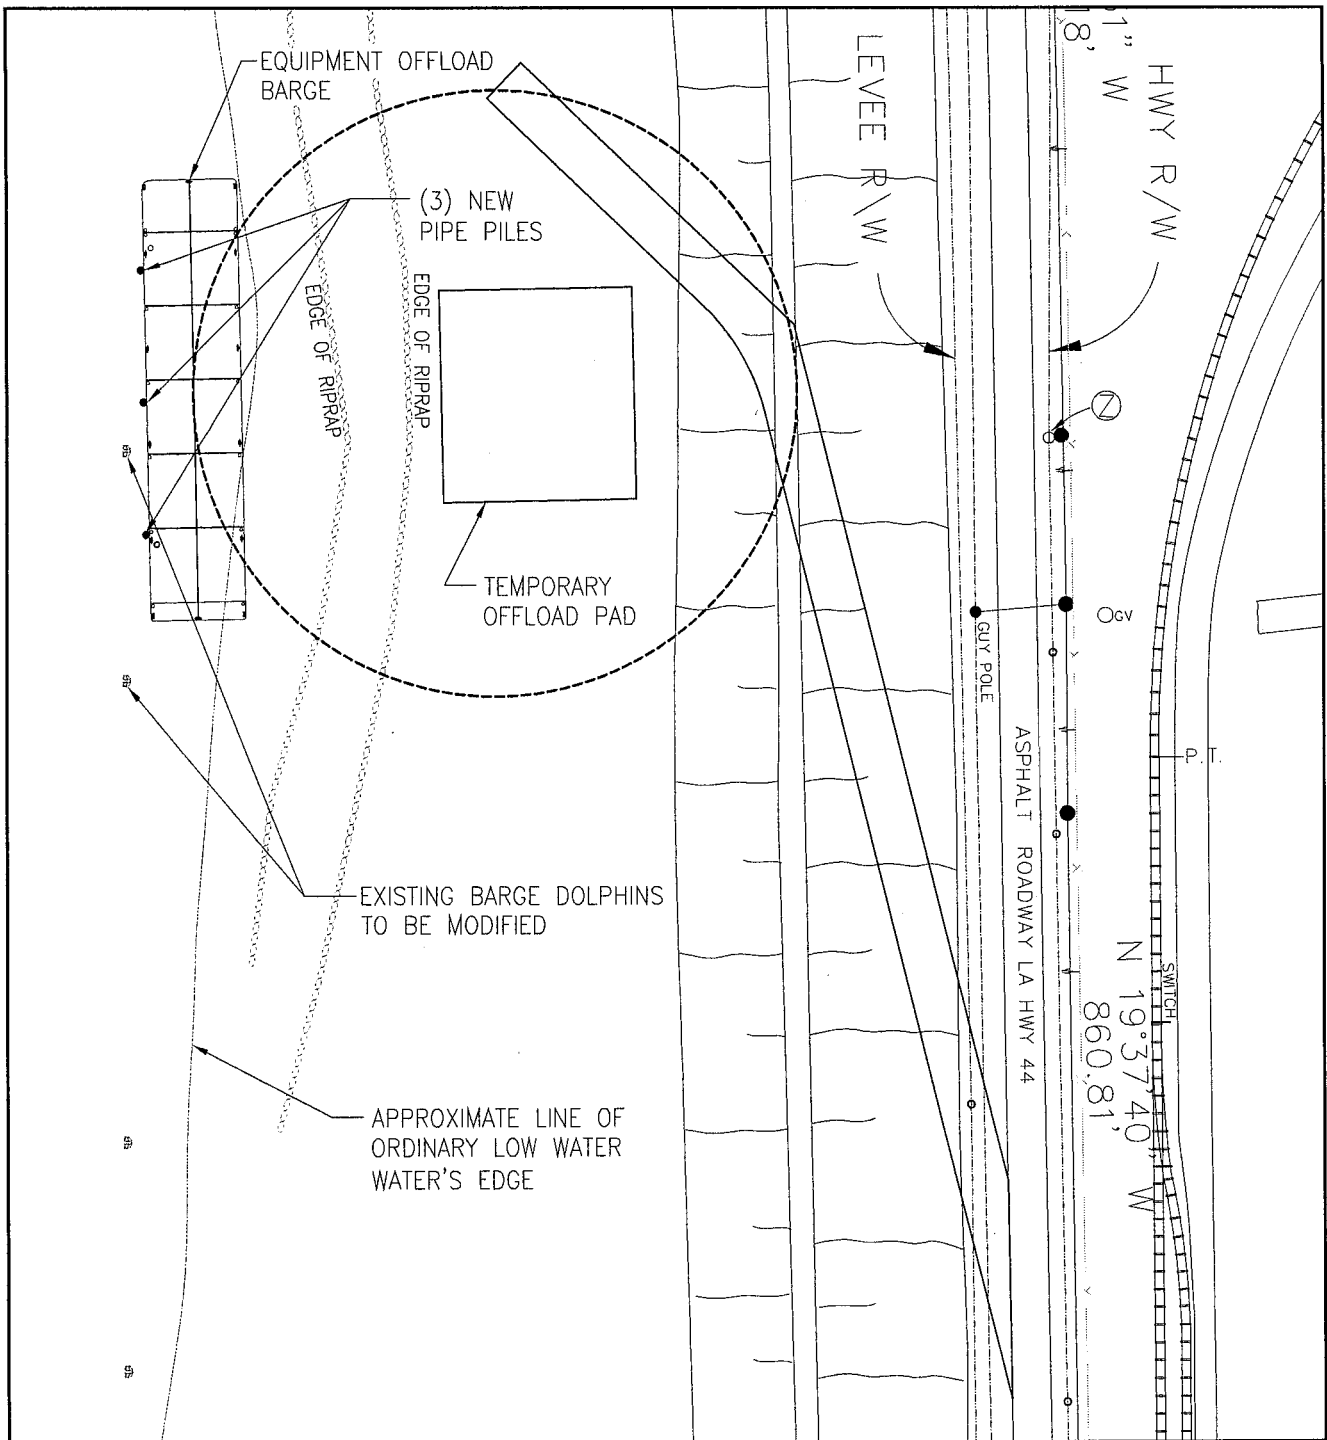

EQUIPMENT BARGE MOORING PLAN AND MODIFICATIONS



SCALE: 1"=100'-0"

PROPOSED DOCK EXTENSION

IN: MISSISSIPPI RIVER

PARISH OF: ST. JAMES


STATE: LOUISIANA

APPLICATION BY:


CONVENT MARINE TERMINAL

SHEET 10 OF 11

DATE: 10/2012

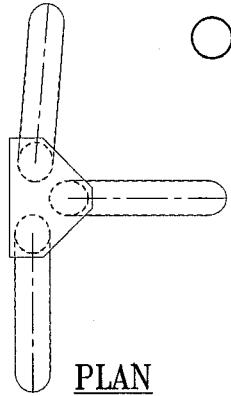


PLAN

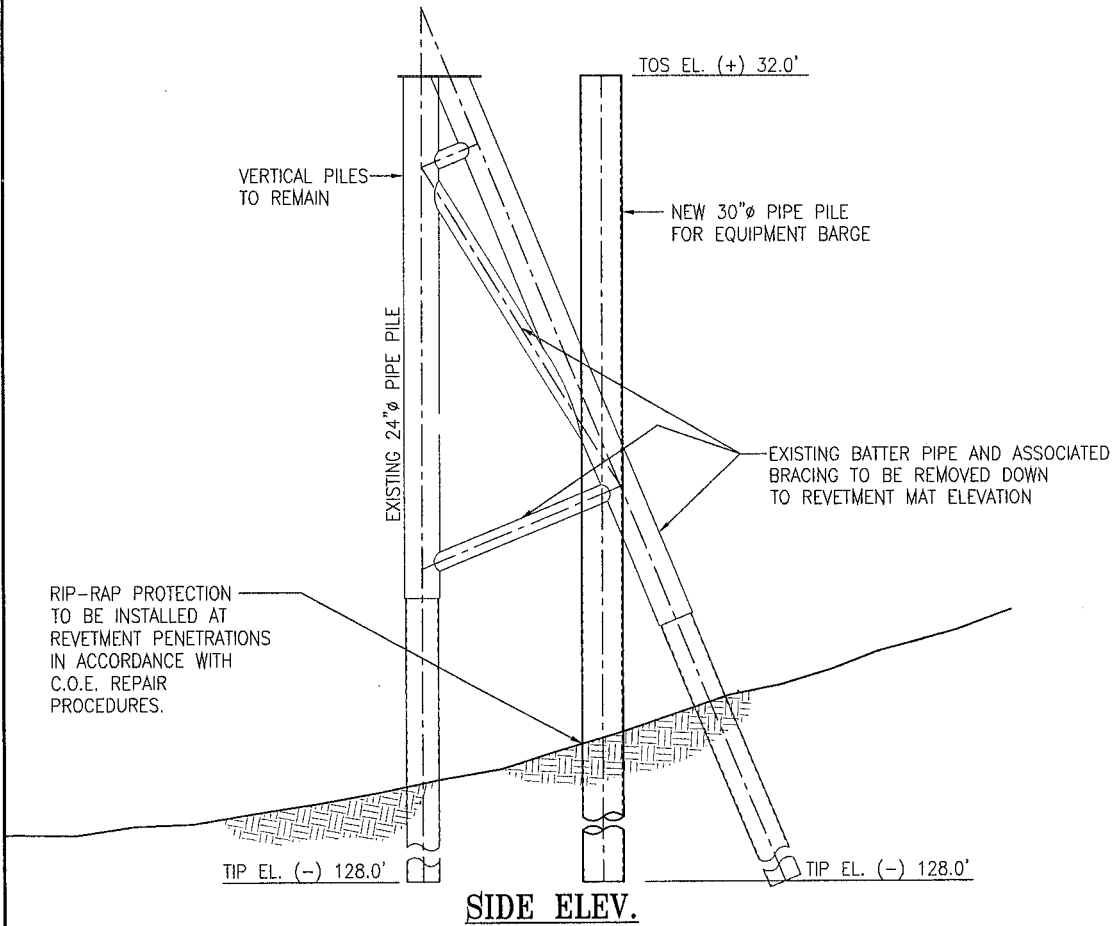

SIDE ELEV.

DOLPHIN MODIFICATIONS AND NEW PIPE PILES

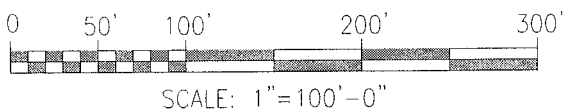

PROPOSED DOCK EXTENSION

IN: MISSISSIPPI RIVER
PARISH OF: ST. JAMES
STATE: LOUISIANA
APPLICATION BY:
CONVENT MARINE TERMINAL

SHEET 11 OF 11

DATE: 10/2012